




EXTERIOR GYPSUM SHEATHING

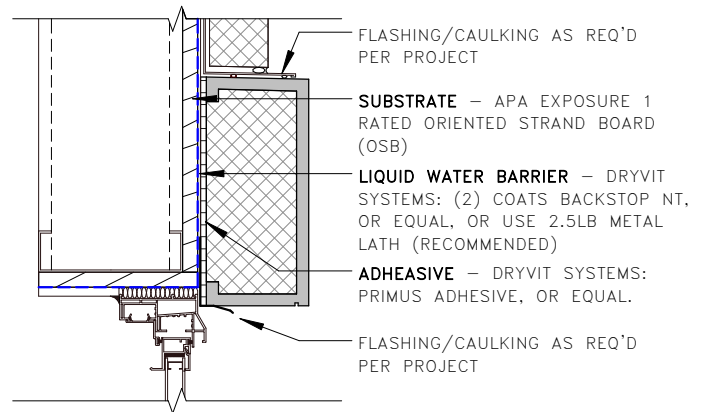


EXTERIOR PARTICAL BOARD (OSB)

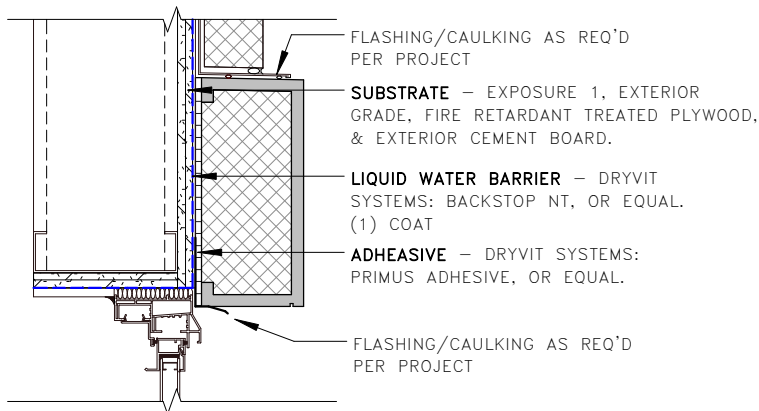


EXTERIOR WOOD SHEATHING

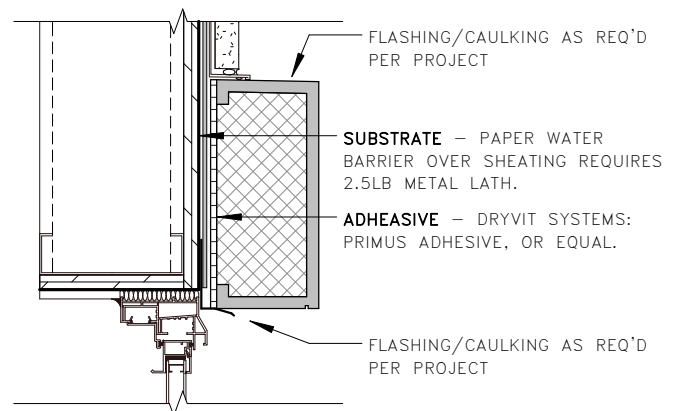

PAPER WATER BARRIER

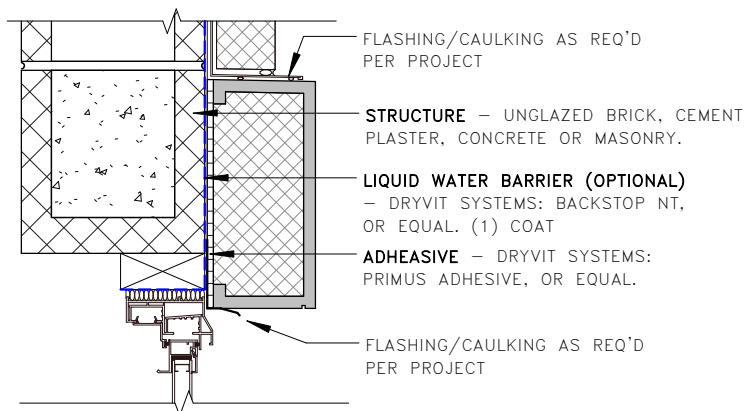

CONCRETE & MASONRY

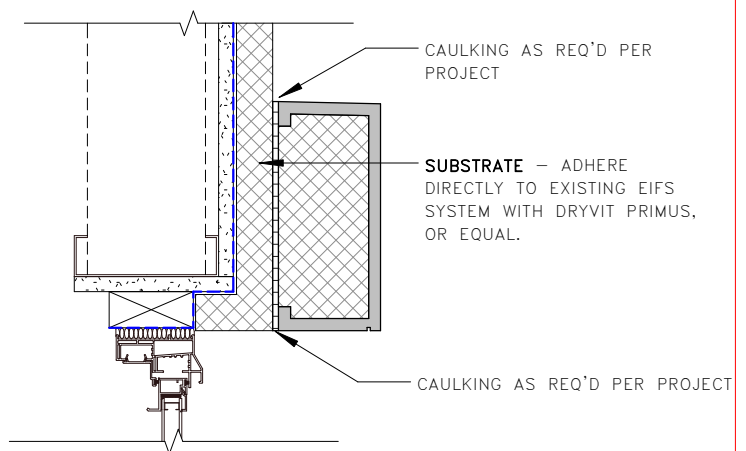

EXISTING EIFS

GENERAL NOTES:

1. NEW CAST STONE PARTS WITH STACKED MASONRY MUST HAVE STEEL ANGLE ABOVE TO SUPPORT MASONRY, OR UTILIZE CONTINUOUS INSULATION SYSTEM. NEW CAST STONE IS NOT STRUCTURAL.
2. SUBSTRATES: REFER TO DRYVIT (OR EQUAL) PRIMUS & BACKSTOP DATA SHEET ATTACHED FOR ACCEPTABLE SUBSTRATES AND APPLICATION INSTRUCTIONS.

Tuscan Cast Stone
Typical Head Detail

DATE:
SCALE: AS NOTED
DRAWN BY: C. HAWS
SHEET #:

TUSCAN STONEMORX
165 N. 1330 W. Ste. C-4 Orem, Utah 84057
P: (888) 368-9494 F: (801) 734-6815
WWW.TUSCANSTONEMORX.COM